

Contraflow

B1402
Solihull
B91 1NE

30 / 40mph Lane Closure

DETAIL B


Single/Dual carriageway 40mph or less - 450mm traffic cones, spacing 3m.
Single/Dual carriageway 50mph or more - 750mm traffic cones, spacing 3m.
Dual carriageway national speed limit - 750mm traffic cones, spacing 3m, relaxation 3m.

Notes:
1) During darkness, warning lights to BS EN 12352:2006 should be provided in accordance with Table A1.3 (Appendix 1).
2) 45° tapers have 1.5m spacing, no relaxations.
3) On motorways and NSL AP duals with hard shoulders, 1m cones will be required for both standard and relaxation works for lead tapers and the facing wall of lane changes.

DETAIL C2

Single carriageway 40mph or less - 450mm traffic cones.
Single/Dual carriageway 50mph or more - 750mm traffic cones.

Notes:
1) During darkness, warning lights to BS EN 12352:2006 should be provided in accordance with Table A1.3.

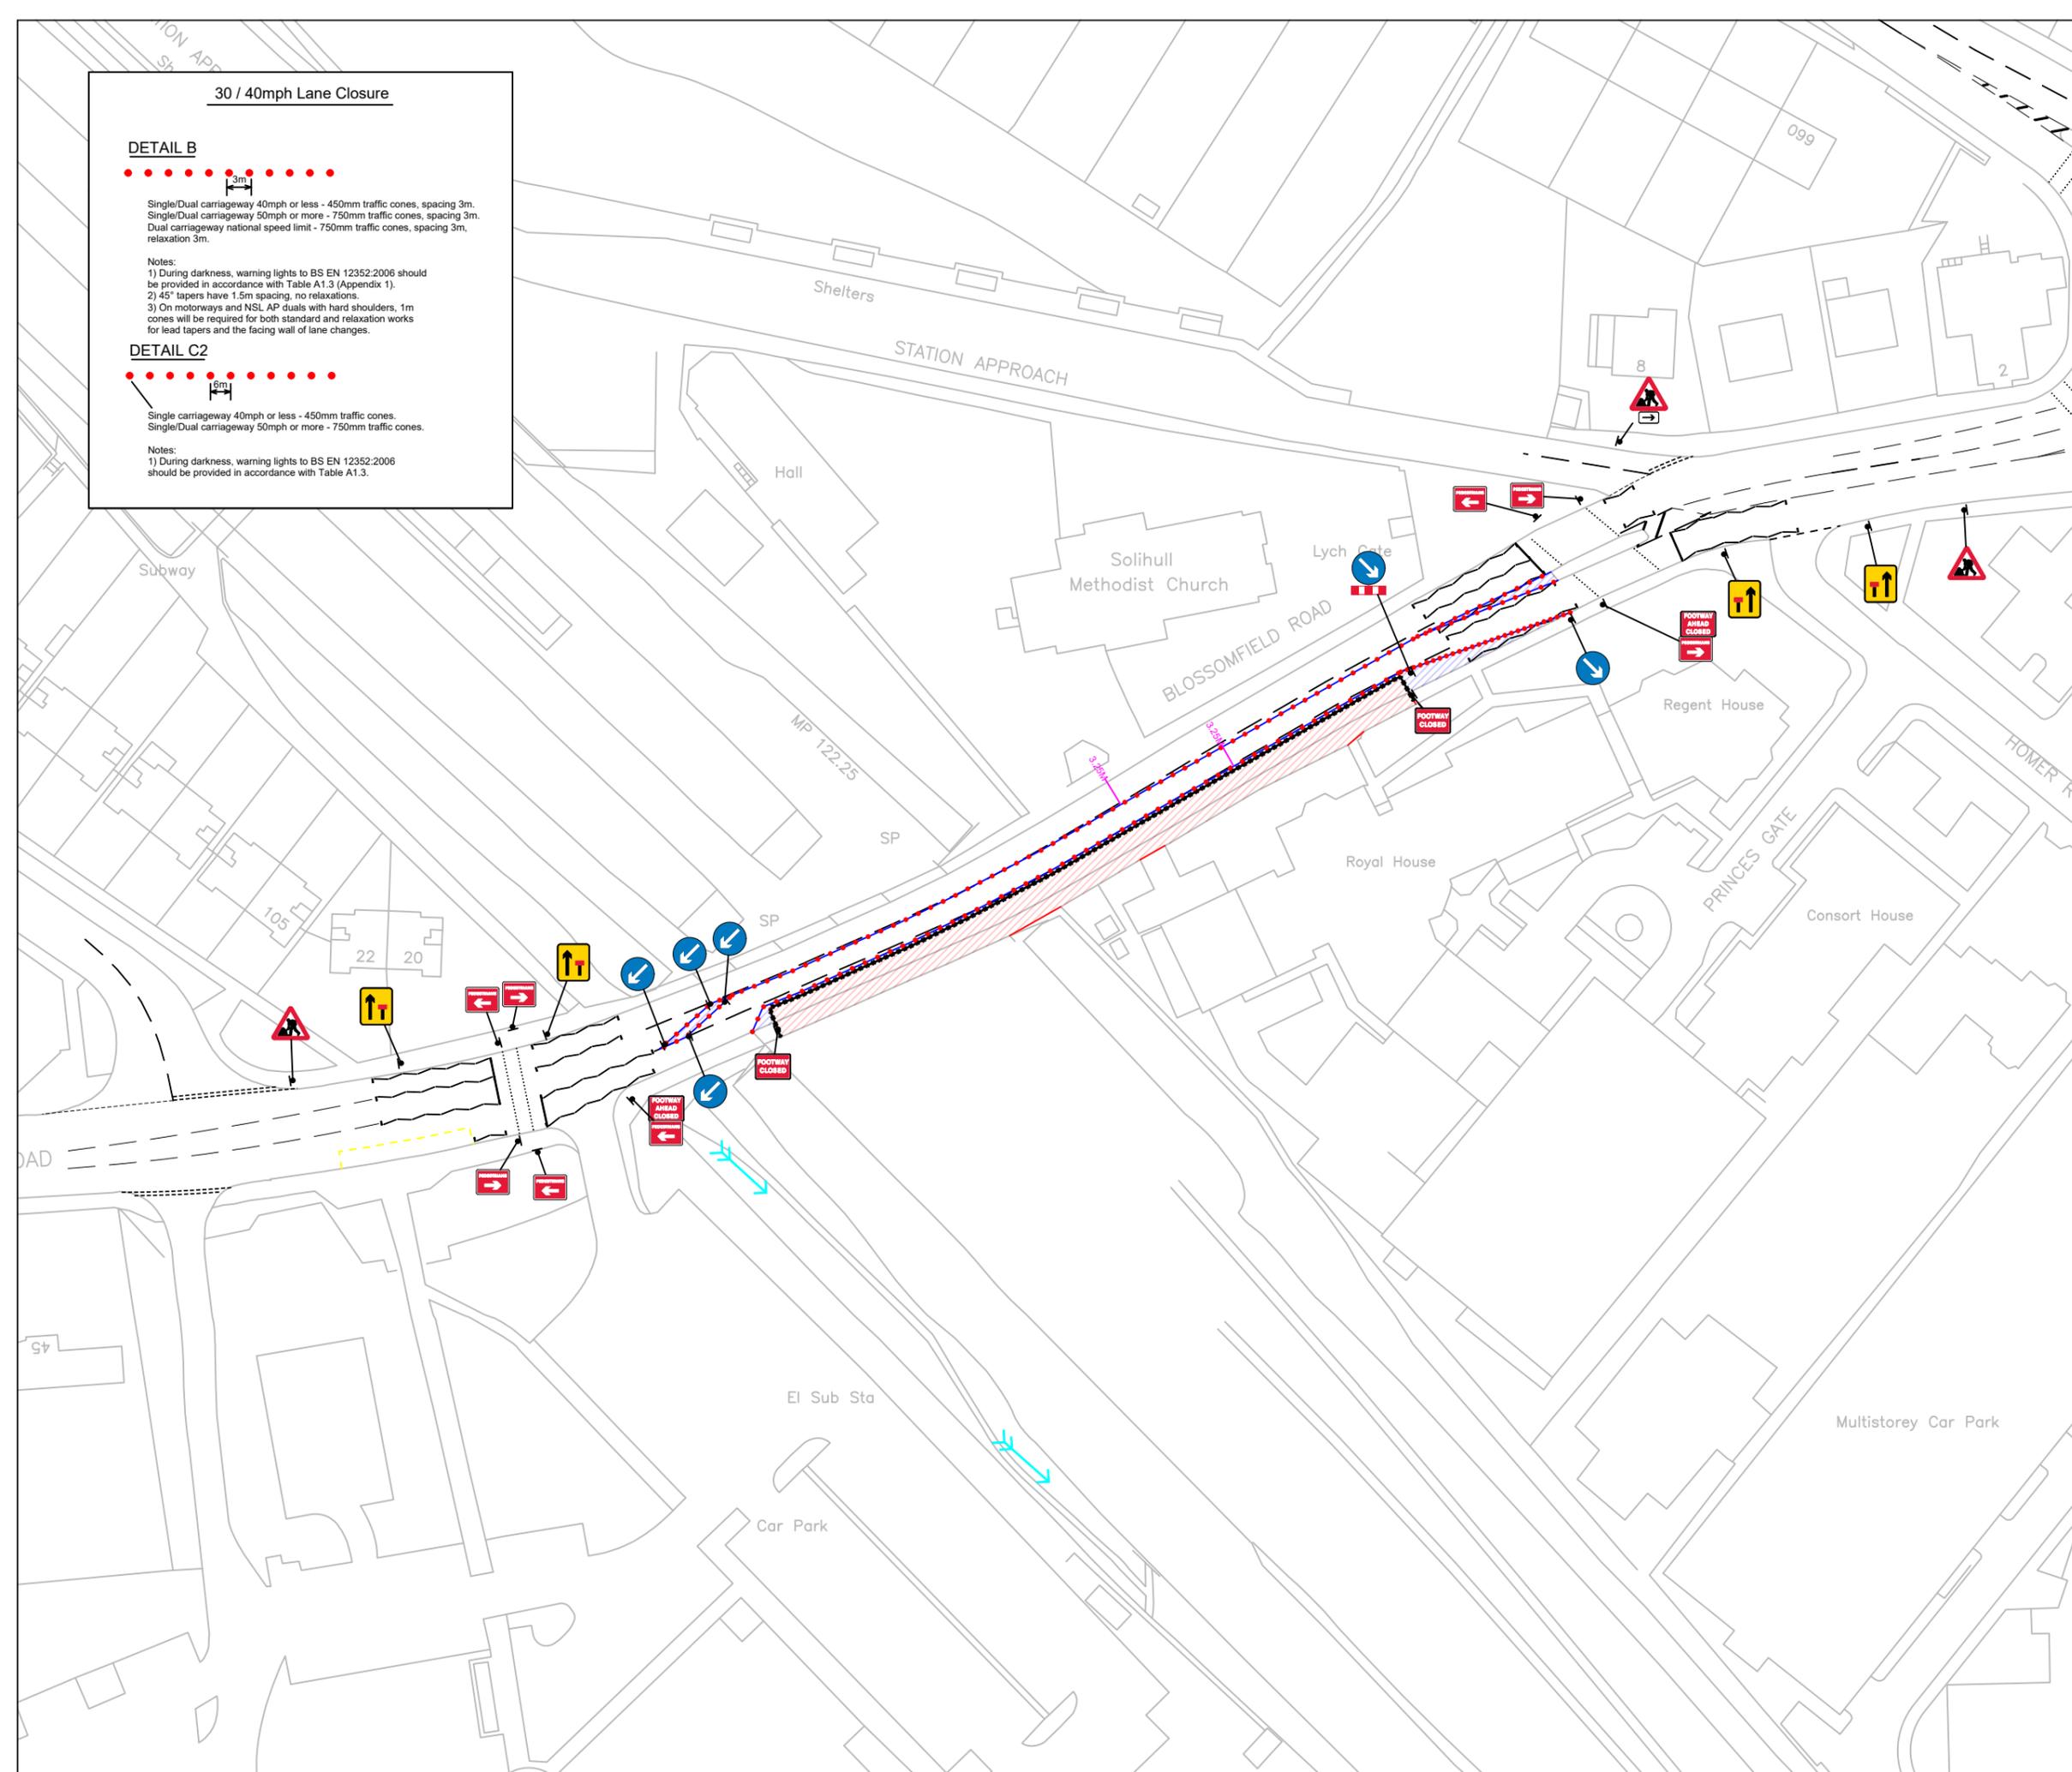

Qty: 2 Ref: 13-9 Schedule 13 : Temporary Sign	
Qty: 2 Ref: 13-9 Schedule 13 : Temporary Sign	
Qty: 1 Ref: 573 Direction to hazard right	
Qty: 2 Ref: 610 Keep right	
Qty: 4 Ref: 610 Keep left	
Qty: 3 Ref: 7001 Road works ahead	
Qty: 4 Ref: 7018 Pedestrian diversion Right	
Qty: 4 Ref: 7018 Pedestrian diversion Left	
Qty: 1 Ref: 7105 Lane closure barrier	
Qty: 2 Ref: 7202.1 Temporary lane availability	
Qty: 2 Ref: 7202.1 Temporary lane availability	

	WORK AREA		PEDESTRIAN RAMP
	SAFETY ZONE		TELECOMMS MAST
	TRAFFIC CONES		TERRAPLAS
	PEDESTRIAN BARRIER		MARSHAL
	NO PARKING CONES		

Client Ref	N/A
Easting , Northing	414612 , 279576
Latitudinal Safety Zone	0.5m
Longitudinal Safety Zone	0.5m
Taper cone spacing	1.2m
Longways cone spacing	6m
Drawing Number	AB11455
Drawn by / Date	AB 30/06/25
Amended by / Rev no / Date	N/A 1 00/00/00

30